


XREF:

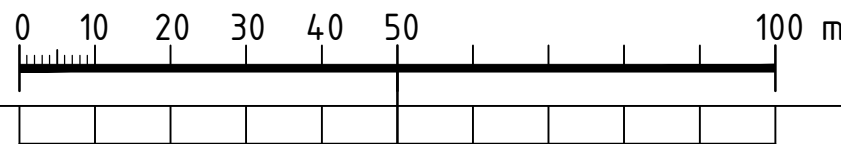

HSTATUS

F	1	PM 03	260911	DAOL
E	1	REVTAG TEST 5	260911	DAOL
D	1	REVTAG TEST 4	260911	DAOL
C	1	REVTAG TEST 3	260911	DAOL
B	1	REVTAG TEST 2	260911	DAOL
BET	ANT	ÄNDRINGEN AVSER	DATUM	SIGN

BYGGHANDLING

STOCKHOLM
VÄRMDÖ
HAMNEN

daol@mangduppfoljning.se
www.mangduppfoljning.se

UPPDRAG NR 26001	HANDLÄGGARE MARIUS
DATUM 2026-09-11	UPPDRAGSANSVARIG DAOL

ANDRA GATAN
0/100 - 0/500

PLANRITNING

FORMAT A1	SKALA 1:200	RITNINGSNUMMER RITN NR	BET F
--------------	----------------	---------------------------	----------

Plotted: 2026-09-16 09:05:40 by Dan Olsson
Path: C:\PoomansDMS-Distribution\Samples\Bilder\vitidef-road - 2.dwg