


XREF:

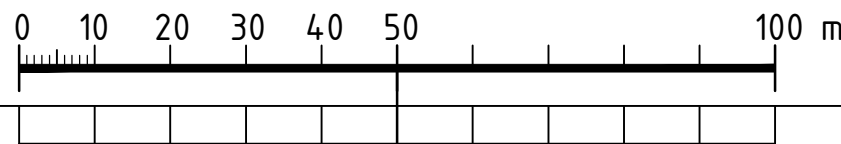

HSTATUS

C	2	REVTAG TEST	260911	DAOL
B	3	REVTAG TEST	260911	DAOL
A	2	REVTAG TEST	260911	DAOL
BET	ANT	ÄNDRINGEN AVSER	DATUM	SIGN

BYGGHANDLING

STOCKHOLM
VÄRMDÖ
HAMNEN



daol@mangduppfoljning.se
www.mangduppfoljning.se

UPPDRAG NR 26001	HANDLÄGGARE MARIUS
DATUM 2026-09-11	UPPDRAGSANSVARIG DAOL

ANDRA GATAN
1/000-1/500

PLANRITNING

FORMAT A1	SKALA 1:200	RITNINGSNUMMER RITN NR-2 C	BET
--------------	----------------	-------------------------------	-----

Plotted: 2026-09-16 09:04:16 by Dan Olsson
Path: C:\PoomansDMS-Distribution\Samples\Ritriten\ritdef-road.dwg