


XREF:

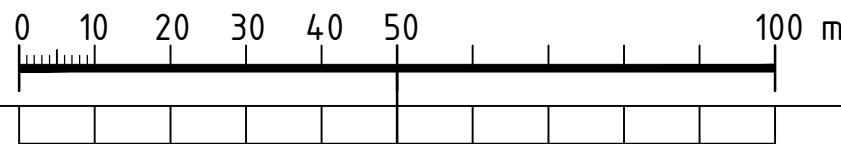

HSTATUS

D	3	REVTAG TEST	260911	DAOL
C	3	REVTAG TEST	260911	DAOL
B	3	REVTAG TEST	260911	DAOL
A	3	REVTAG TEST	260911	DAOL
BET	ANT	ÄNDRINGEN AVSER	DATUM	SIGN

BYGGHANDLING

STOCKHOLM
VÄRMDÖ
HAMNEN



daol@mangduppfoljning.se
www.mangduppfoljning.se

UPPDRAG NR 26001	HANDLÄGGARE MARIUS
DATUM 2026-09-11	UPPDRAGSANSVARIG DAOL

ANDRA GATAN
1/500-2/000

PLANRITNING

FORMAT A1	SKALA 1:200	RITNINGSNUMMER RITN NR-3 D	BET
--------------	----------------	-------------------------------	-----

Plotted: 2026-09-16 09:04:16 by Dan Olsson
Path: C:\PoormansDMS-Distribution\Samples\Hittet\Hittet-def-road.dwg